



TYPICAL SECTION A-A
NOT TO SCALE

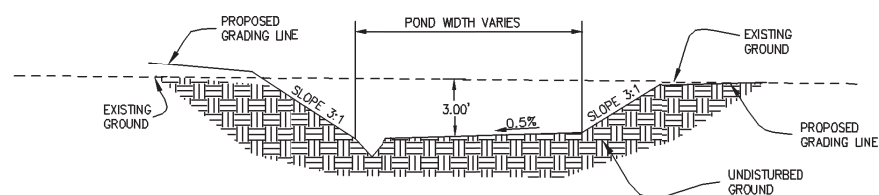


TYPICAL SECTION B-B
NOT TO SCALE

LEGEND

- EXISTING CONTOUR
- SWALE FLOW LINE ELEVATION
- EXISTING SPOT ELEVATION
- GRASSY SWALE

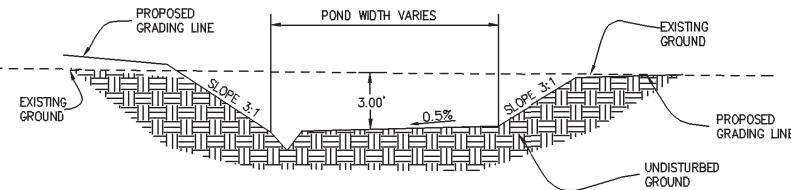

TYPICAL SECTION C-C
NOT TO SCALE

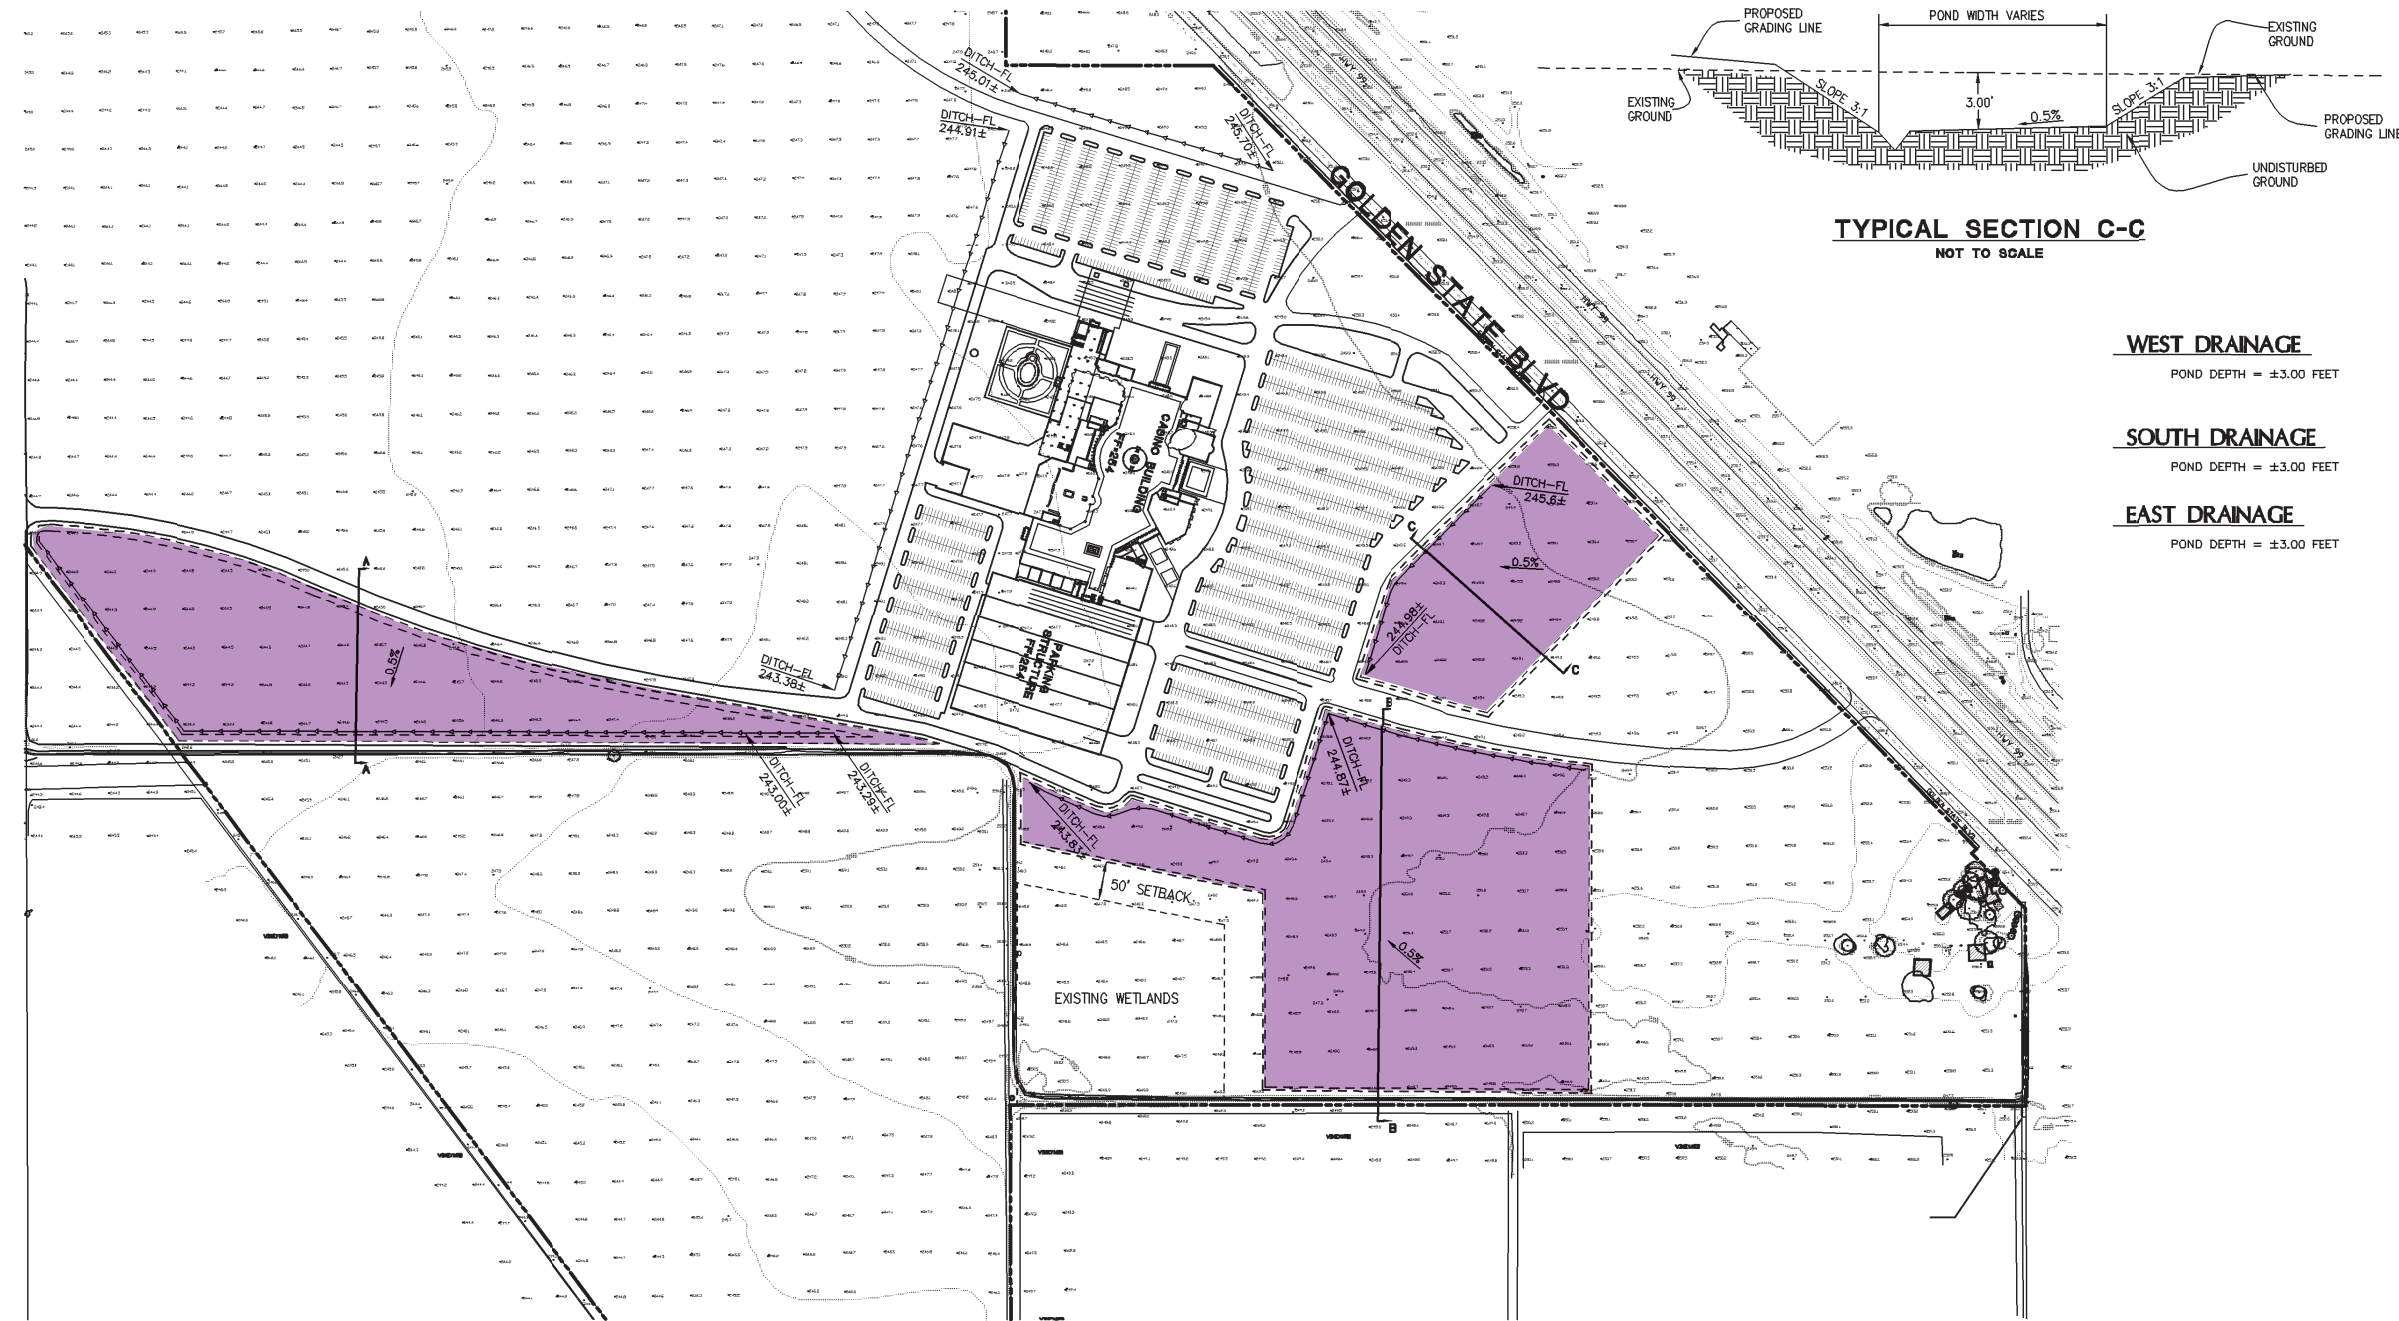

- WEST DRAINAGE**
POND DEPTH = ±3.00 FEET
- SOUTH DRAINAGE**
POND DEPTH = ±3.00 FEET
- EAST DRAINAGE**
POND DEPTH = ±3.00 FEET

LEGEND

- Detention Basins

NORTH

0 250' 500'